
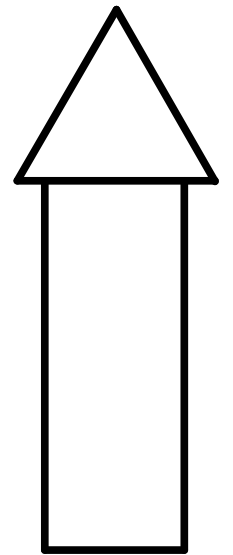


LTMS Rain Garden Plan View  
Designed by Irucka Embry  
Principal, EcoC<sup>2</sup>S

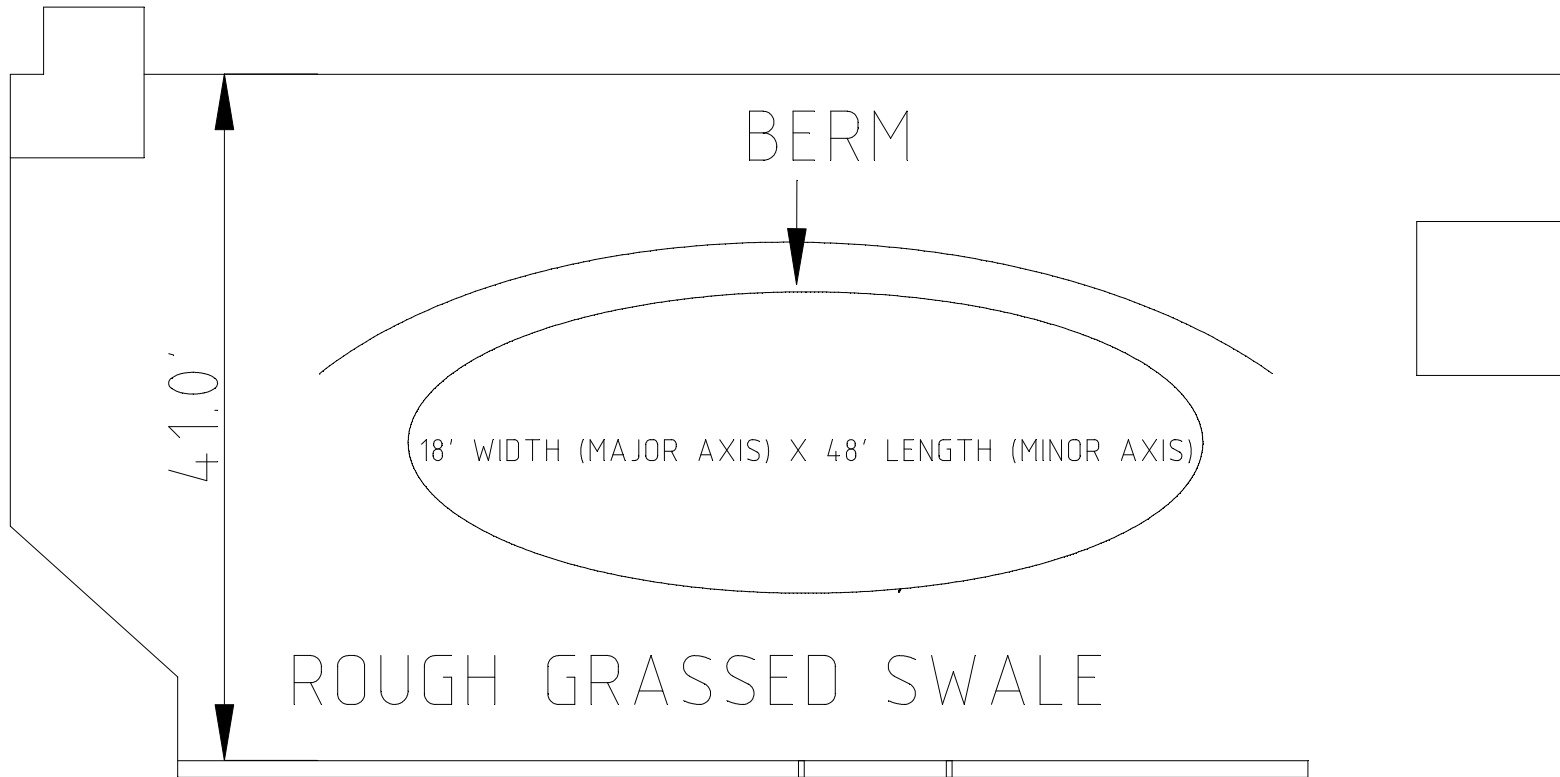

NORTH

**SCALE: 1" : 138"**